




SEZIONE A : SCALA 1:100

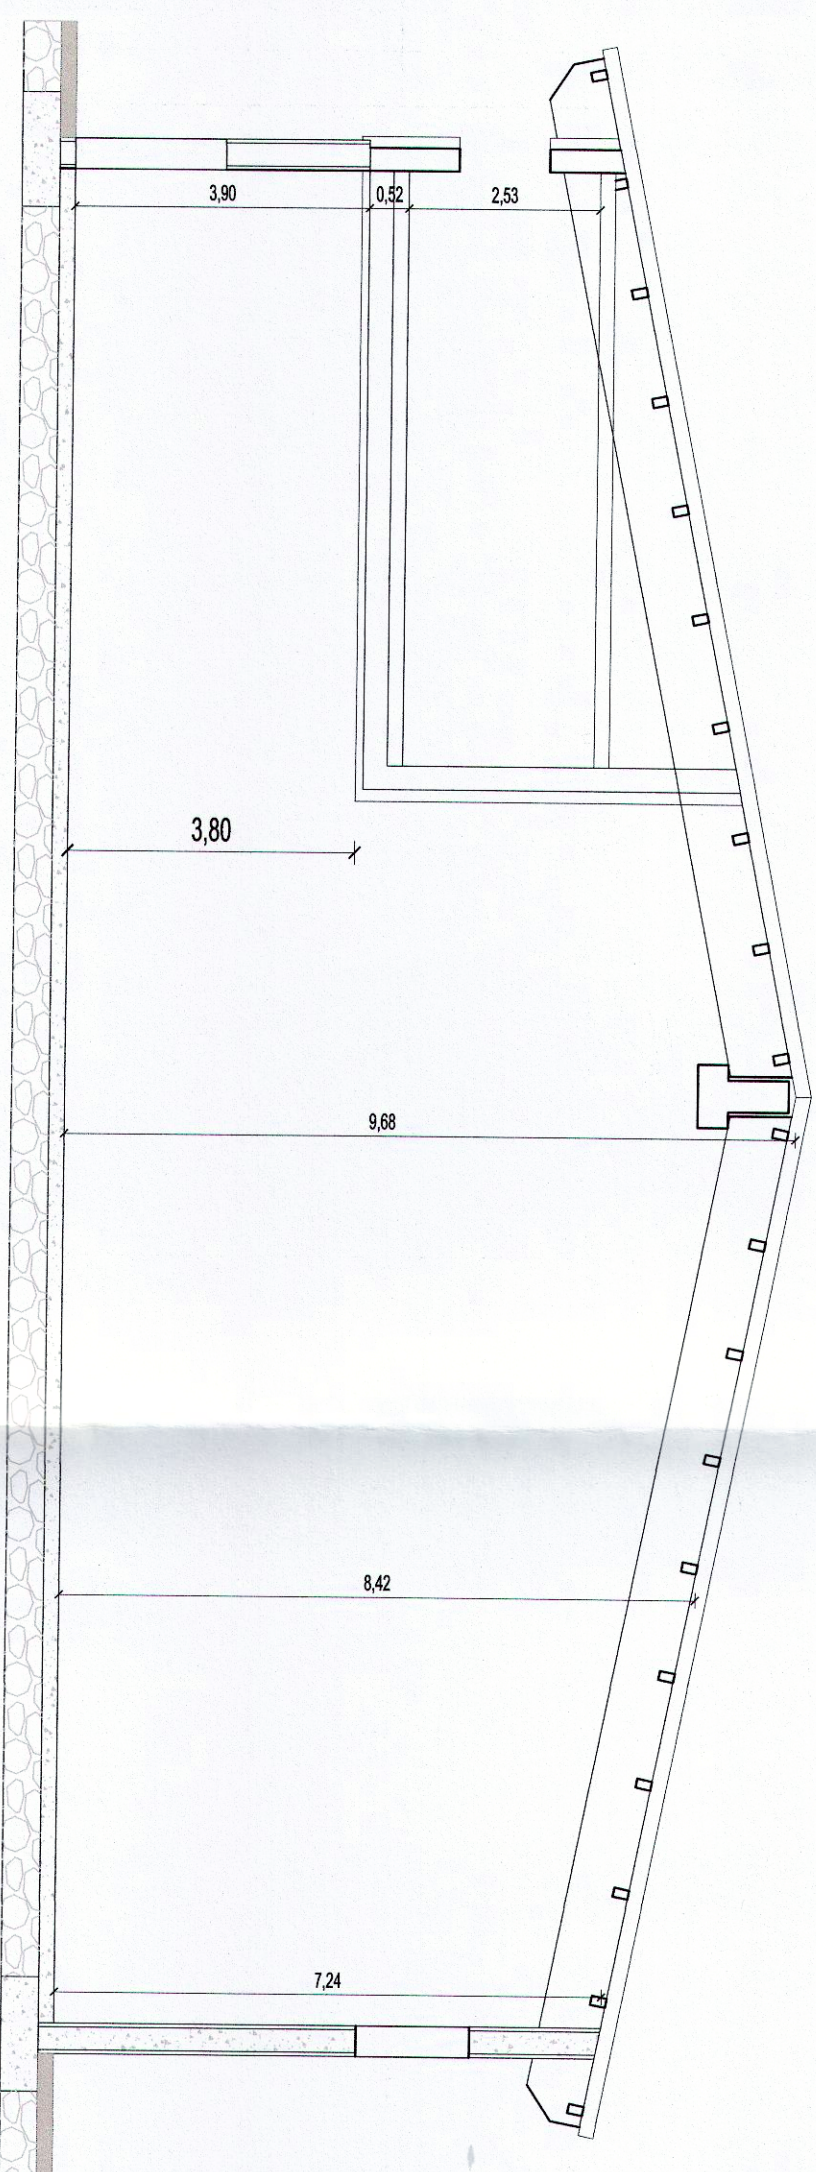



Impianto fotovoltaico a filo copertura

PRIMO PIANO: SCALA 1:100

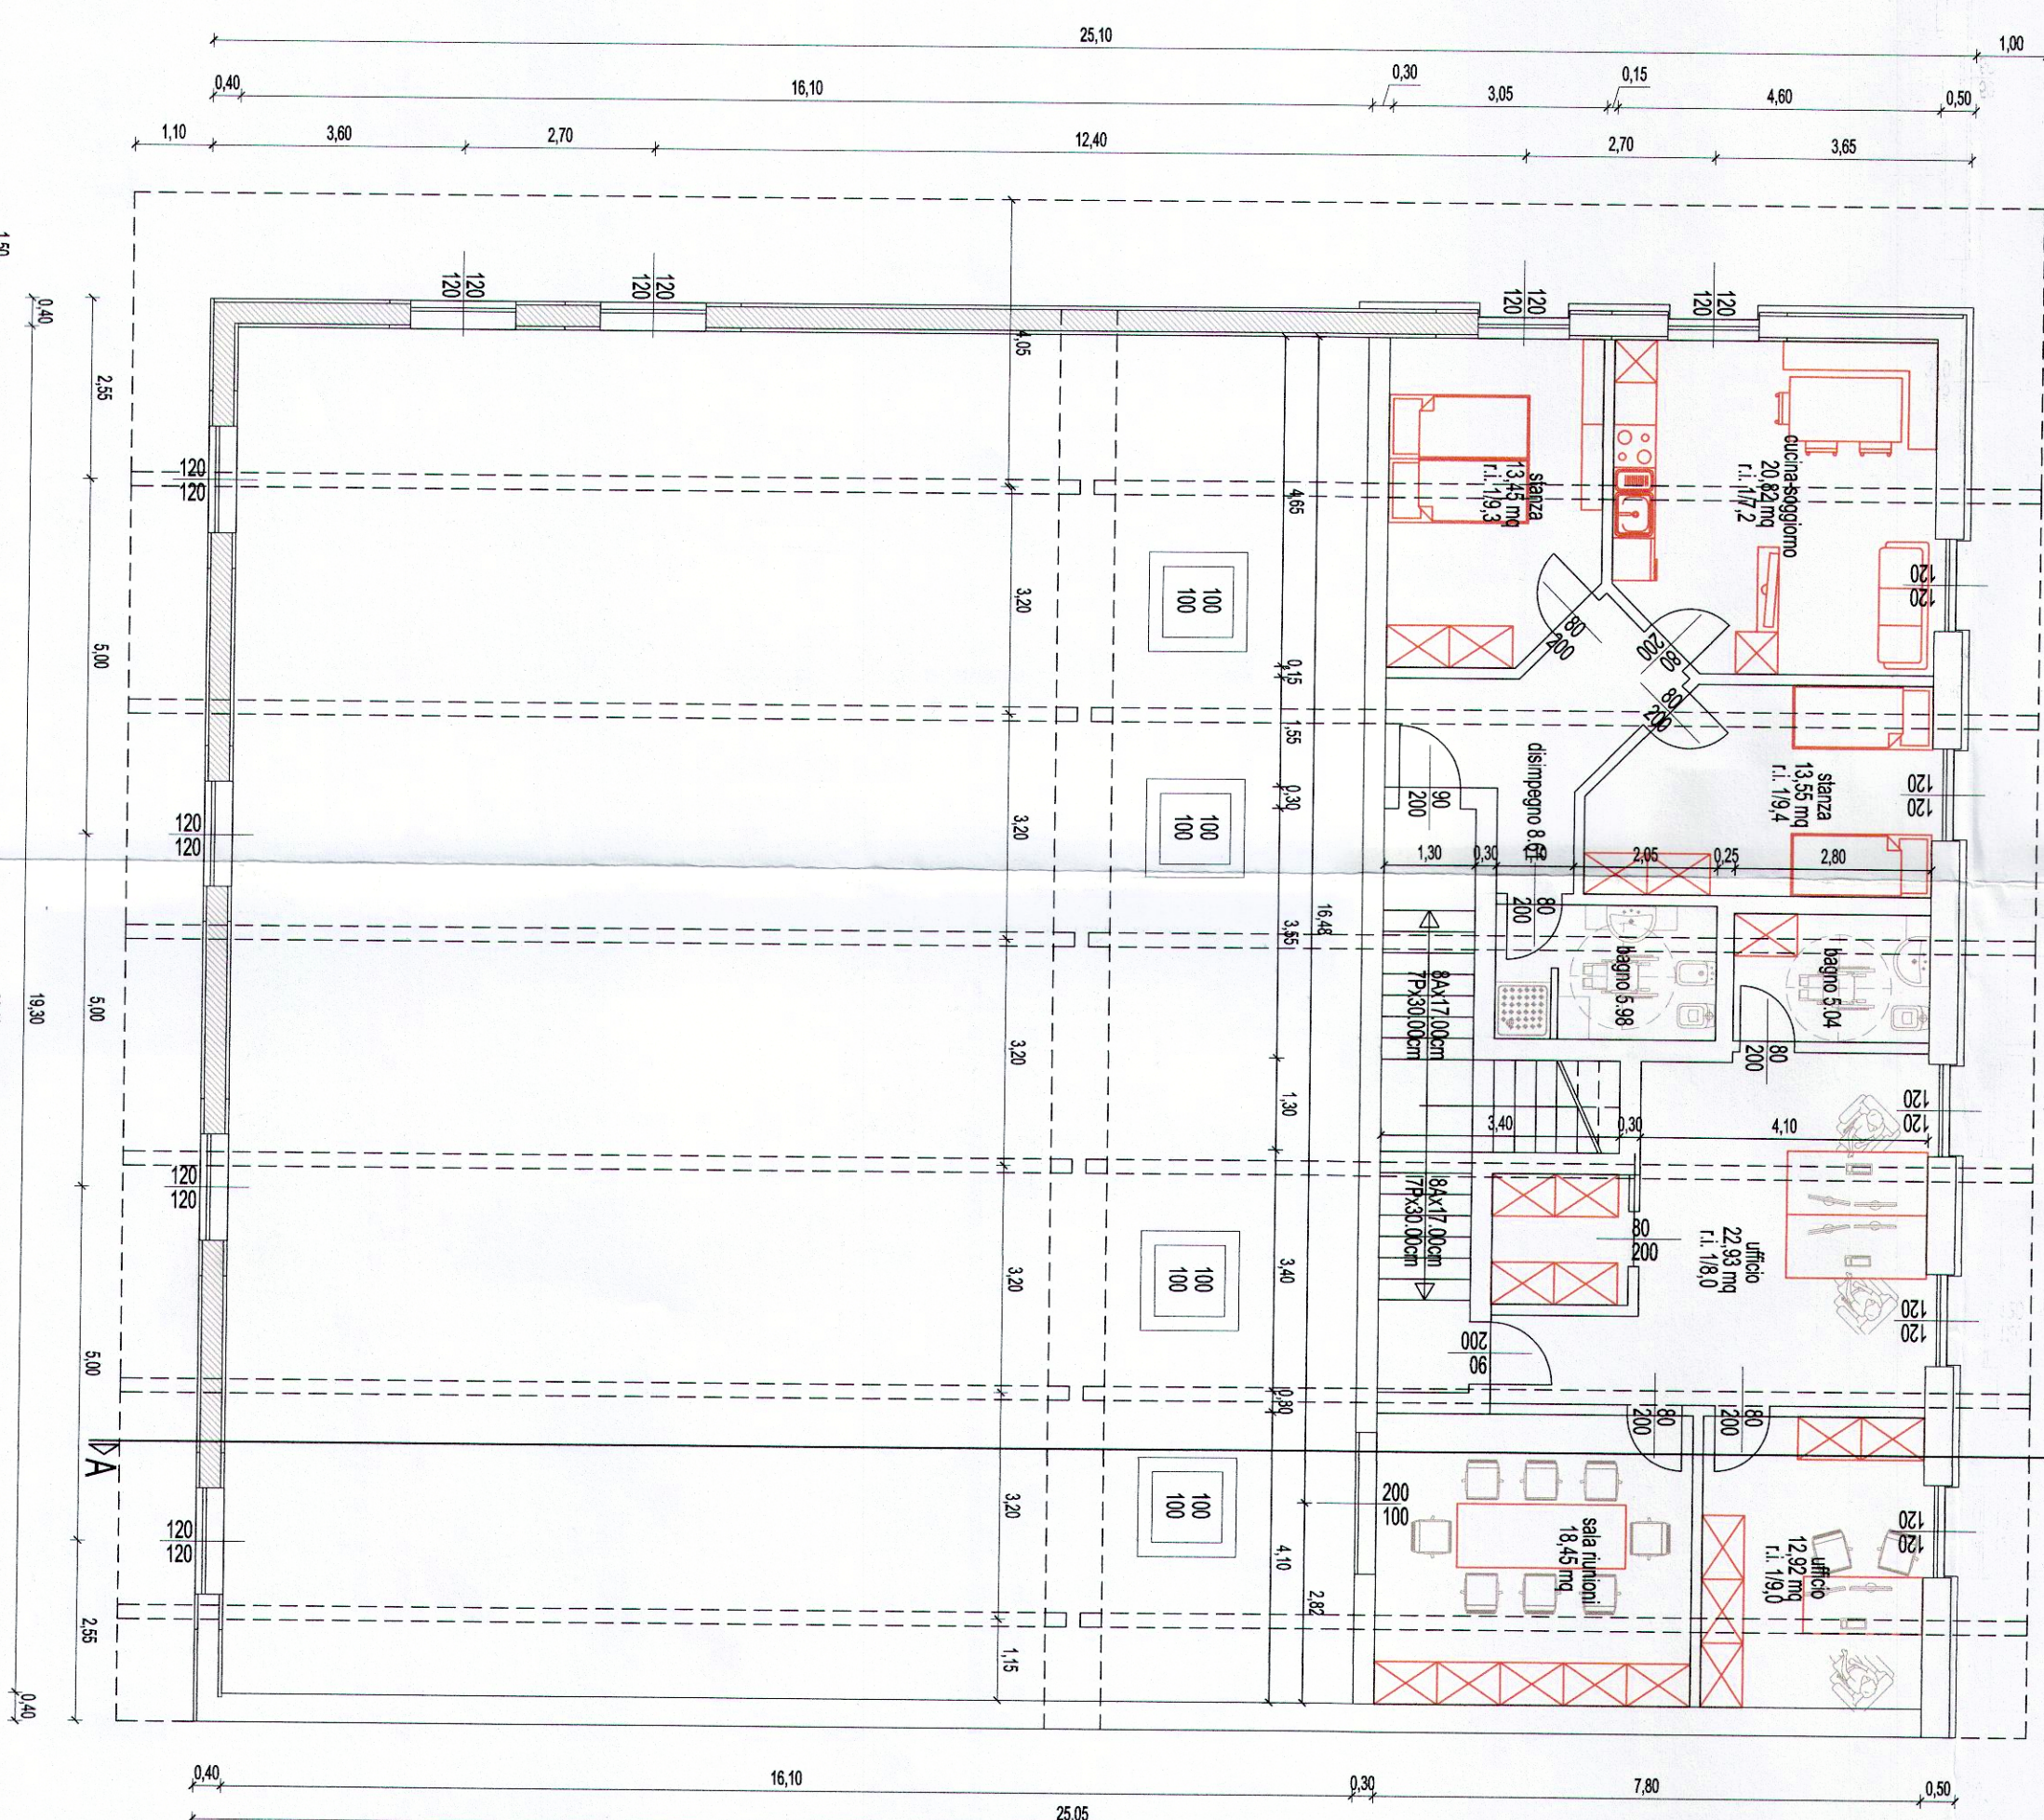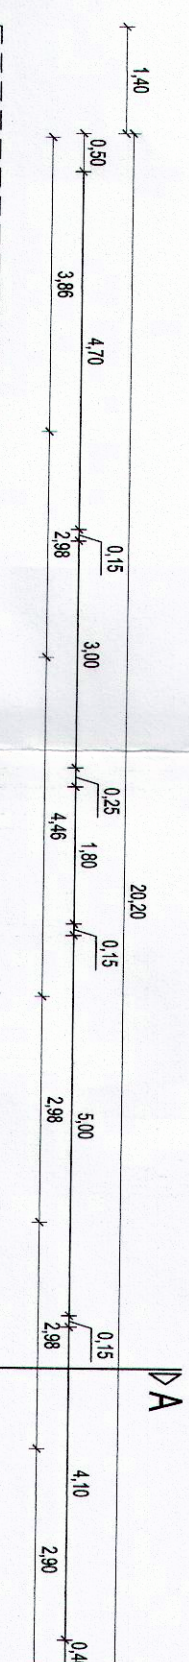

PROVINCIA AUTONOMA DI TRENTO

Lottizzazione comparto 5 area artigianale "in Via Nozari"
inerente le pp. ff 163/6 e 166/4 in C.C. Amblar

BSV Società di Ingegneria S.r.l.

via Roma, 60/a fr. Taio
38012 PREDALTA (TN)
Fax: 0463422247
Tel: 0463421314
e-mail: bsv.srl@pec.it

ORDINE DEGLI INGEGNERI
dotting. FRANCESCO SPRINGHETTI
I.S.C. NUMERO ALBO N 2243

SCALA
1 : 100

DATA

marzo 2024

CAPO	APPROVATO
------	-----------

TAYOIA

[illegible]

FILE: S:\Progetti Lavori Privati\Ambiar\AZPittureTN\Piano lottizzazione C5\Tavole 15 marzo 2022

A norma di legge il presente disegno non può essere riprodotto e comunicato a terzi senza preventivo espresso autorizzazione scritta dei titolari di questa struttura.